


ANTE OPERAM
(PIANO TERRA C2)

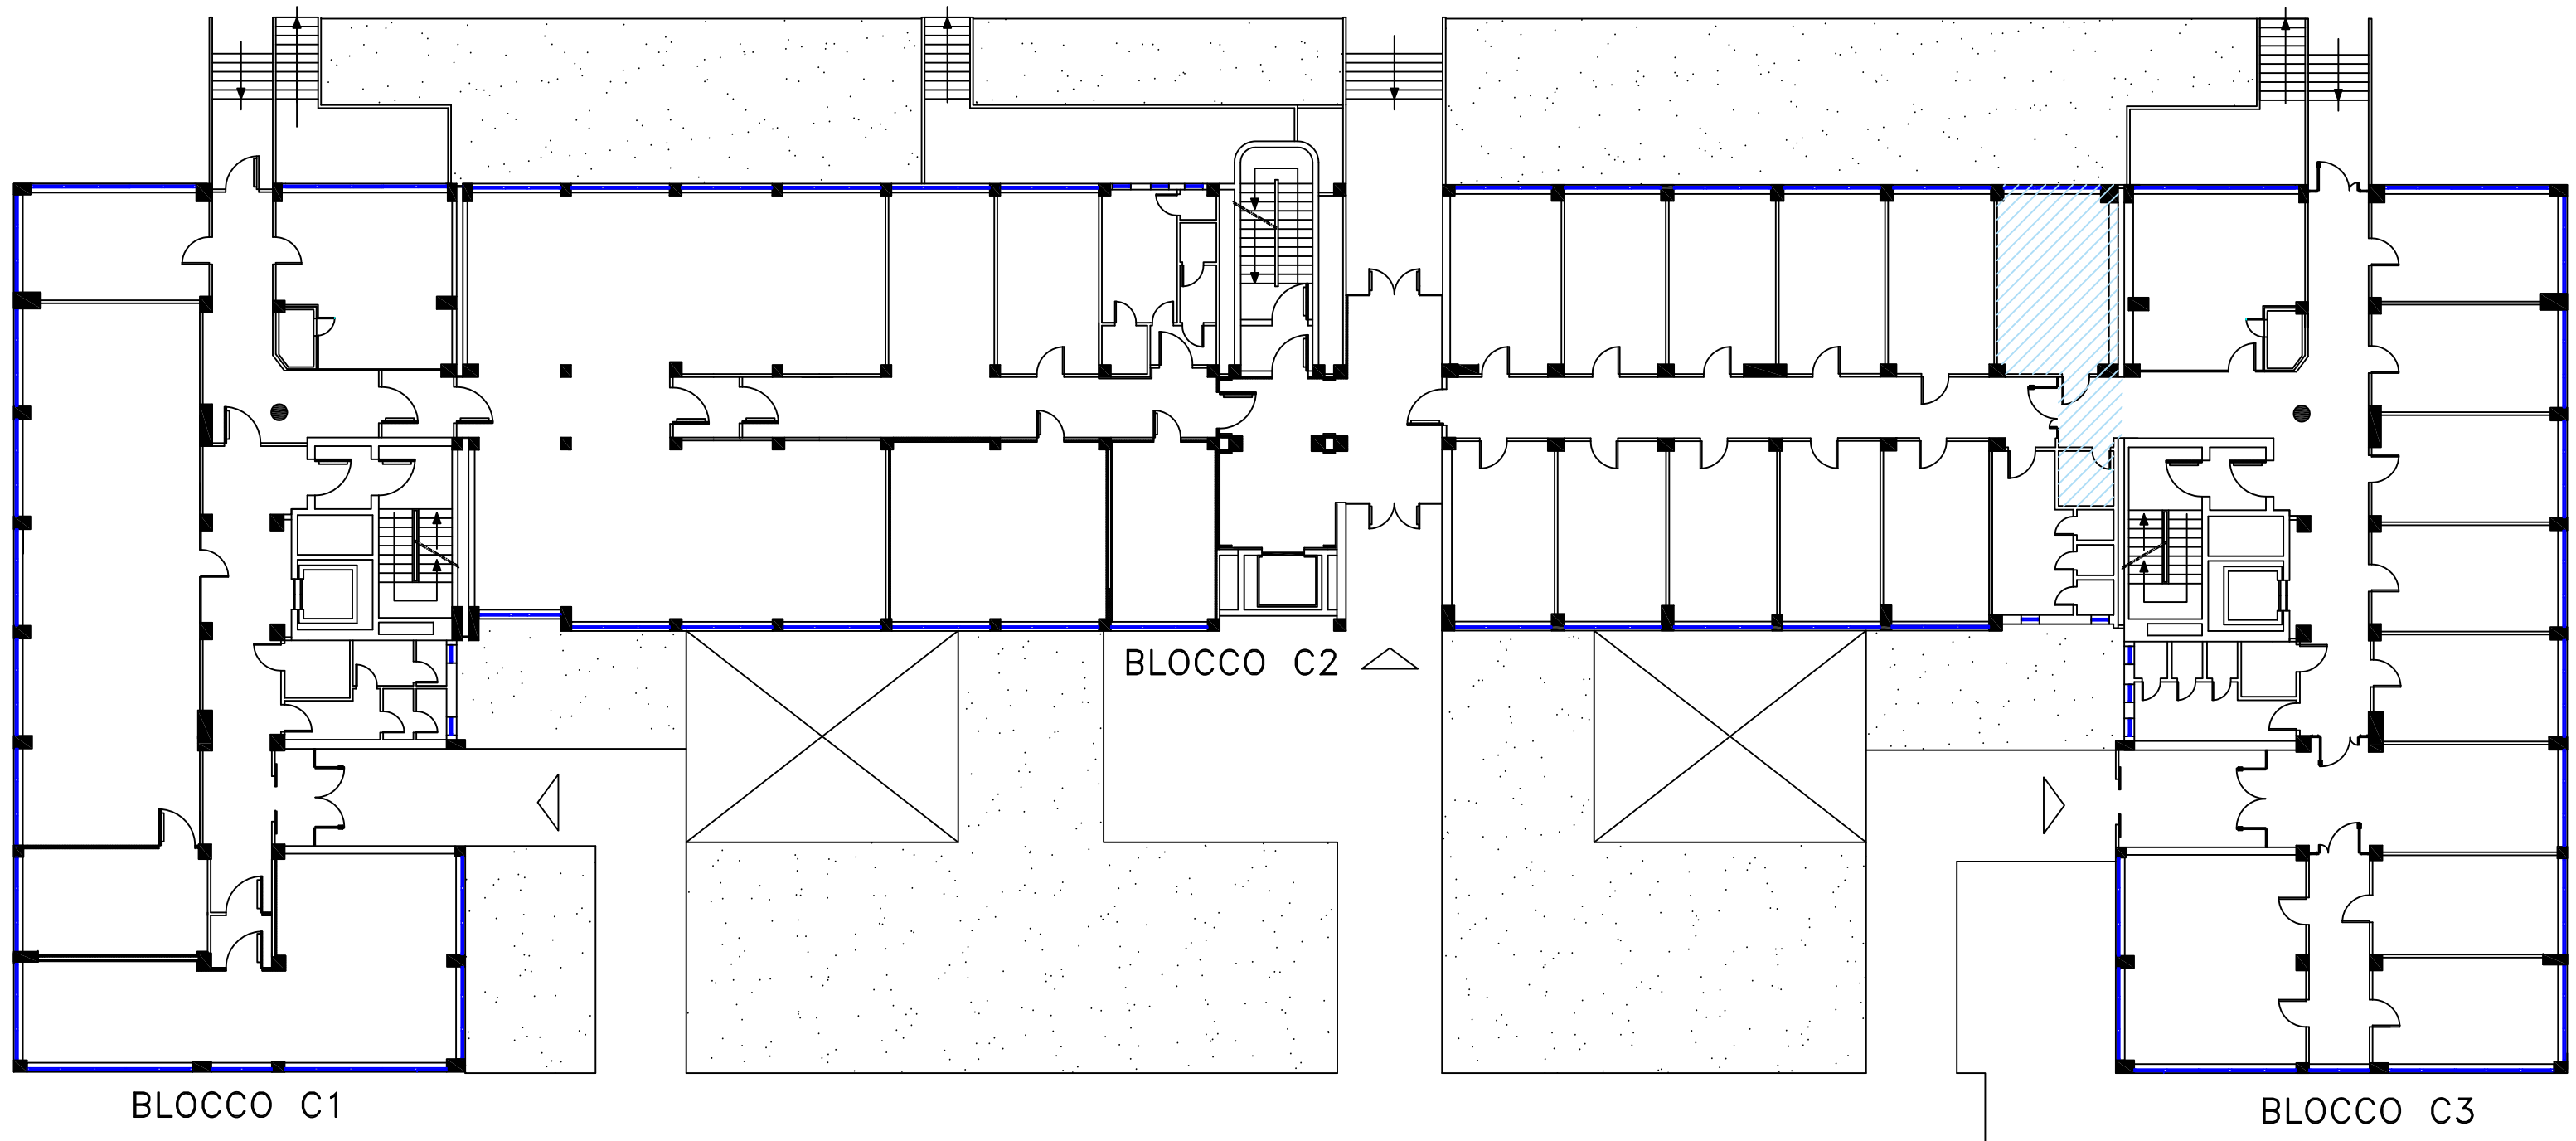

1m. 5m. 10m.